



**BIRMINGHAM FIRE AND
RESCUE STATION NO. 3**

**BIRMINGHAM FIRE
AND RESCUE
STATION NO. 3**

**EXTERIOR
ELEVATIONS**

PROJECT NO. 426-002


DATE: SPRING 2024

DRAWN BY ELLE WAY


CHECKED BY DR. LAURL SELF

E-2


SCALE: $\frac{3}{32}'' = 1'-0''$

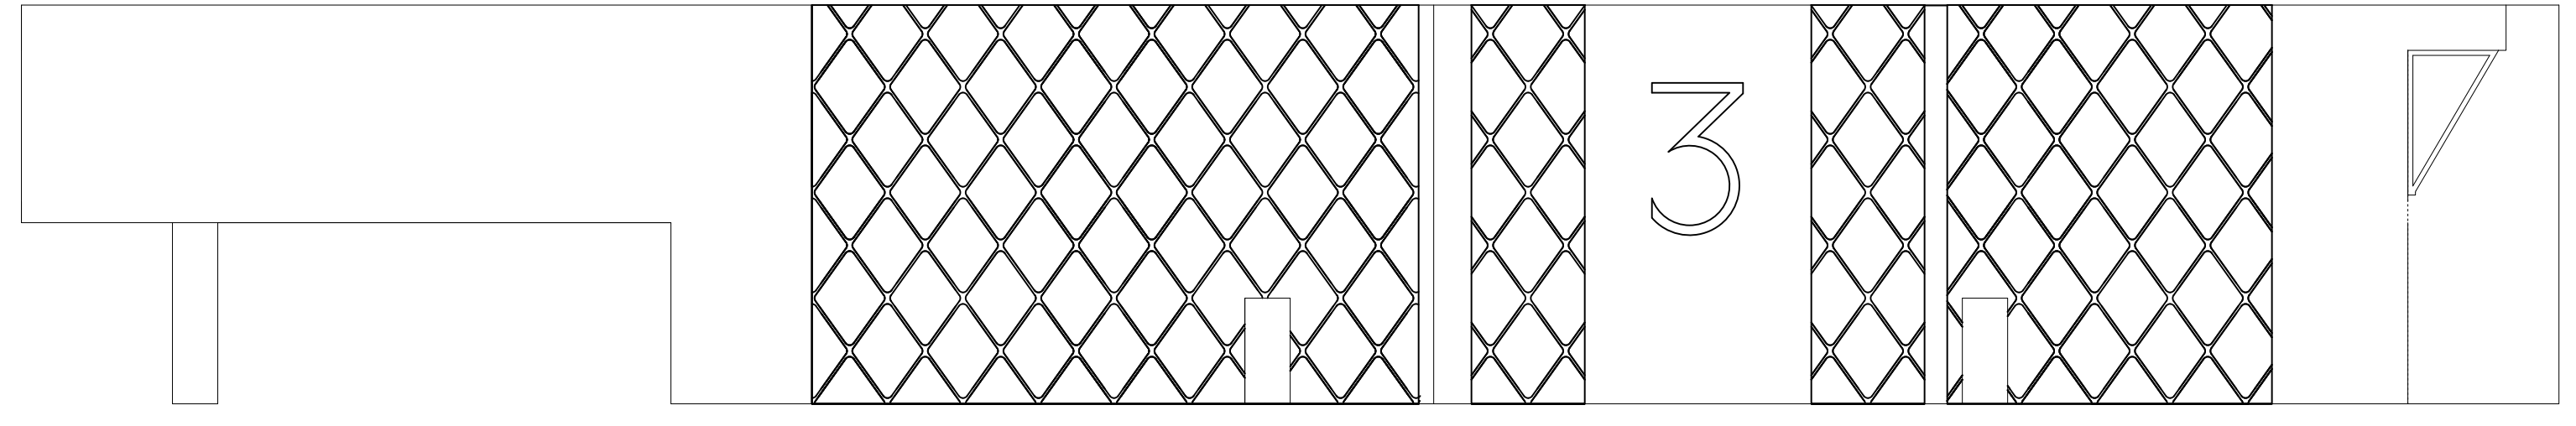


NORTH ELEVATION

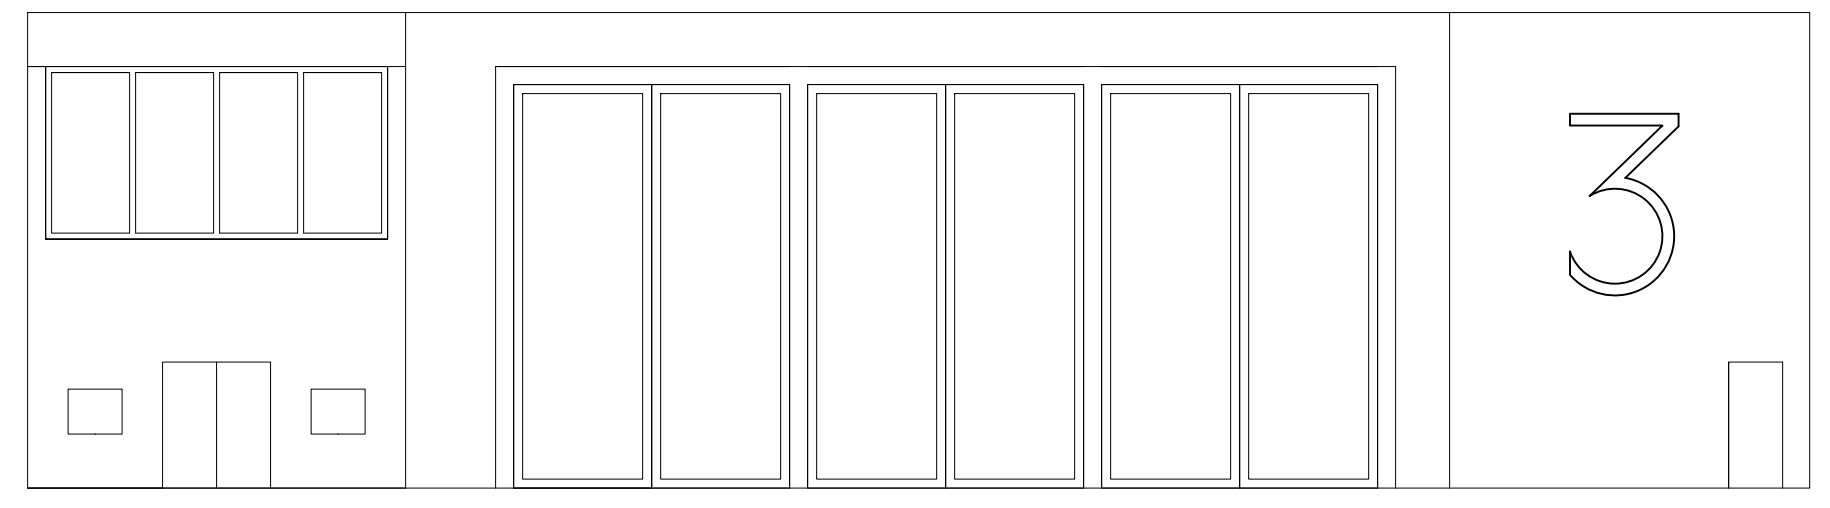

WEST ELEVATION

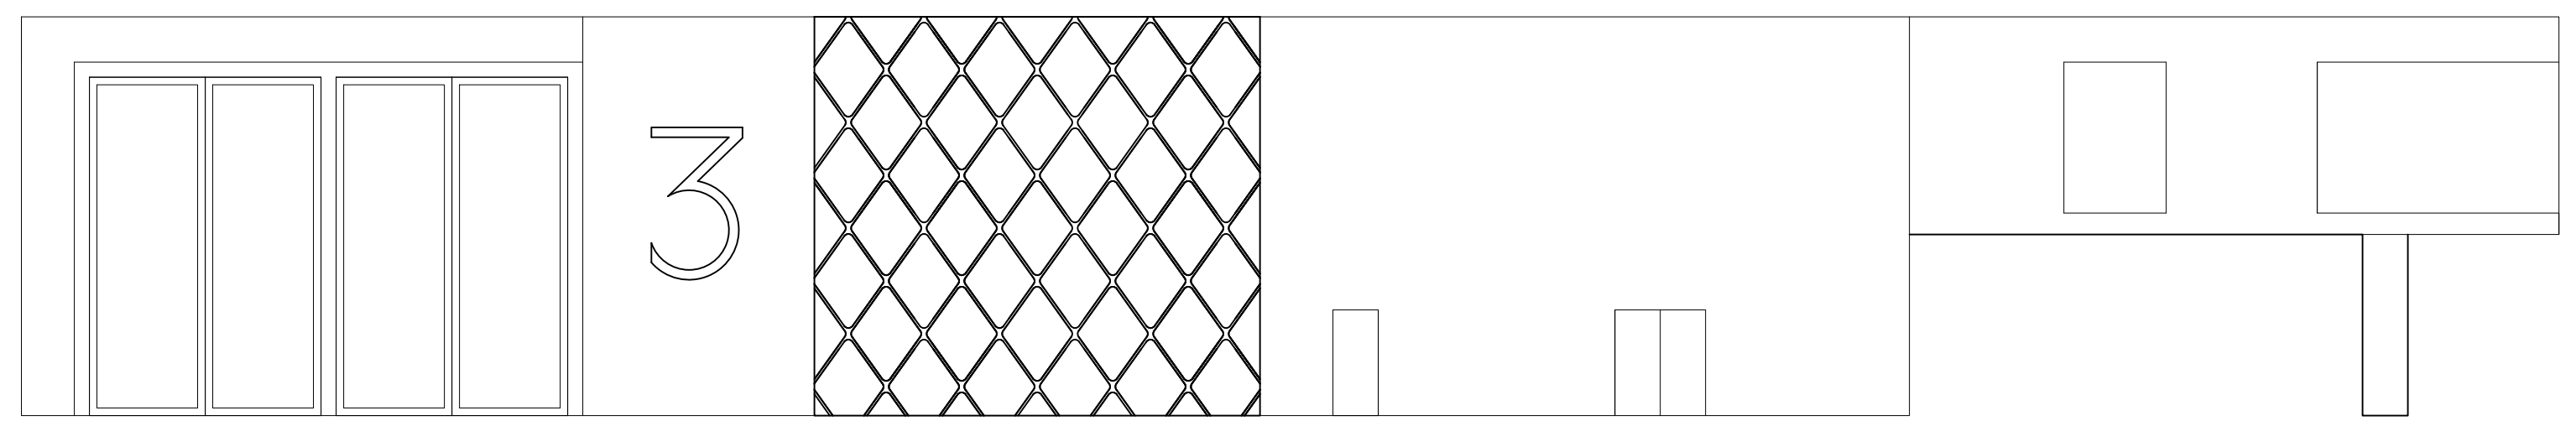

SOUTH ELEVATION

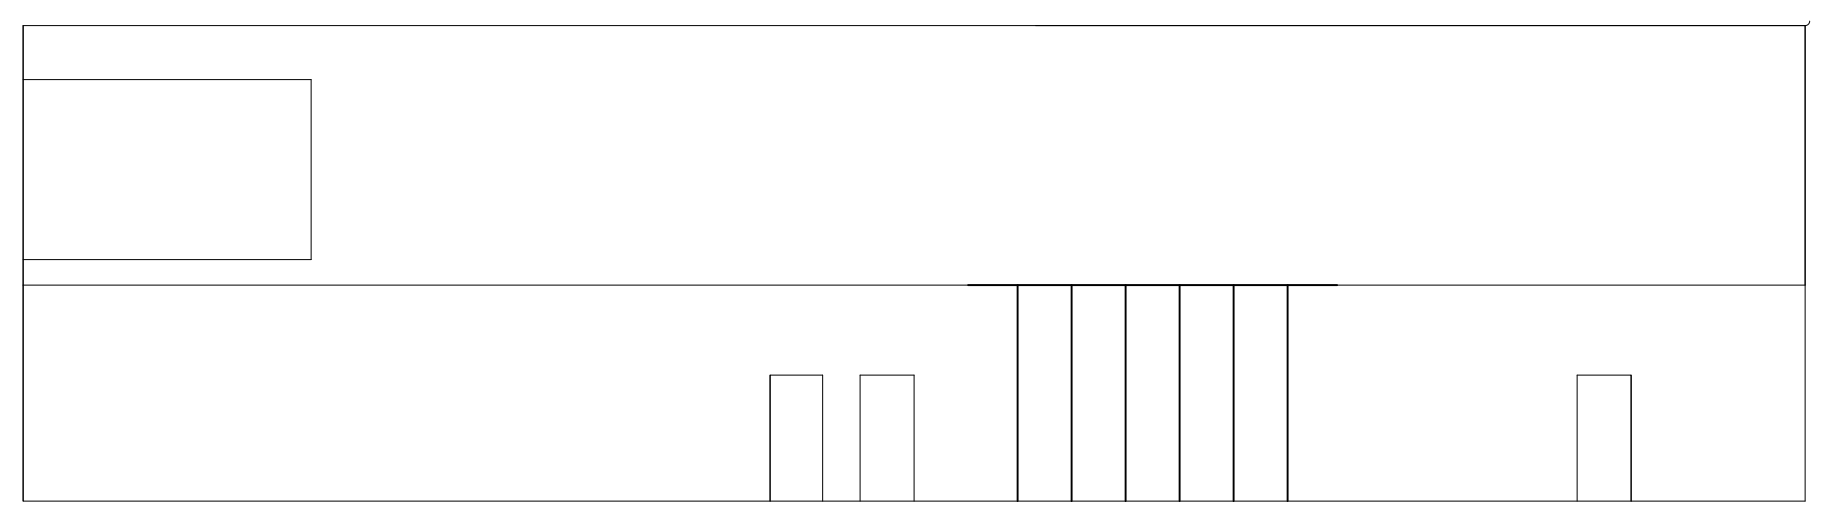

EAST ELEVATION