

# BIRMINGHAM FIRE AND RESCUE STATION NO. 3

## BIRMINGHAM FIRE AND RESCUE STATION NO. 3

### FURNITURE PLAN

PROJECT NO. 425-002

DATE: SPRING 2024


DRAWN BY ELLE WAY

CHECKED BY DR. LAURL SELF

# FP-2


SCALE: 3/32" = 1'-0"

SUPPORT COLUMNS FOR STRUCTURAL OVERHANG

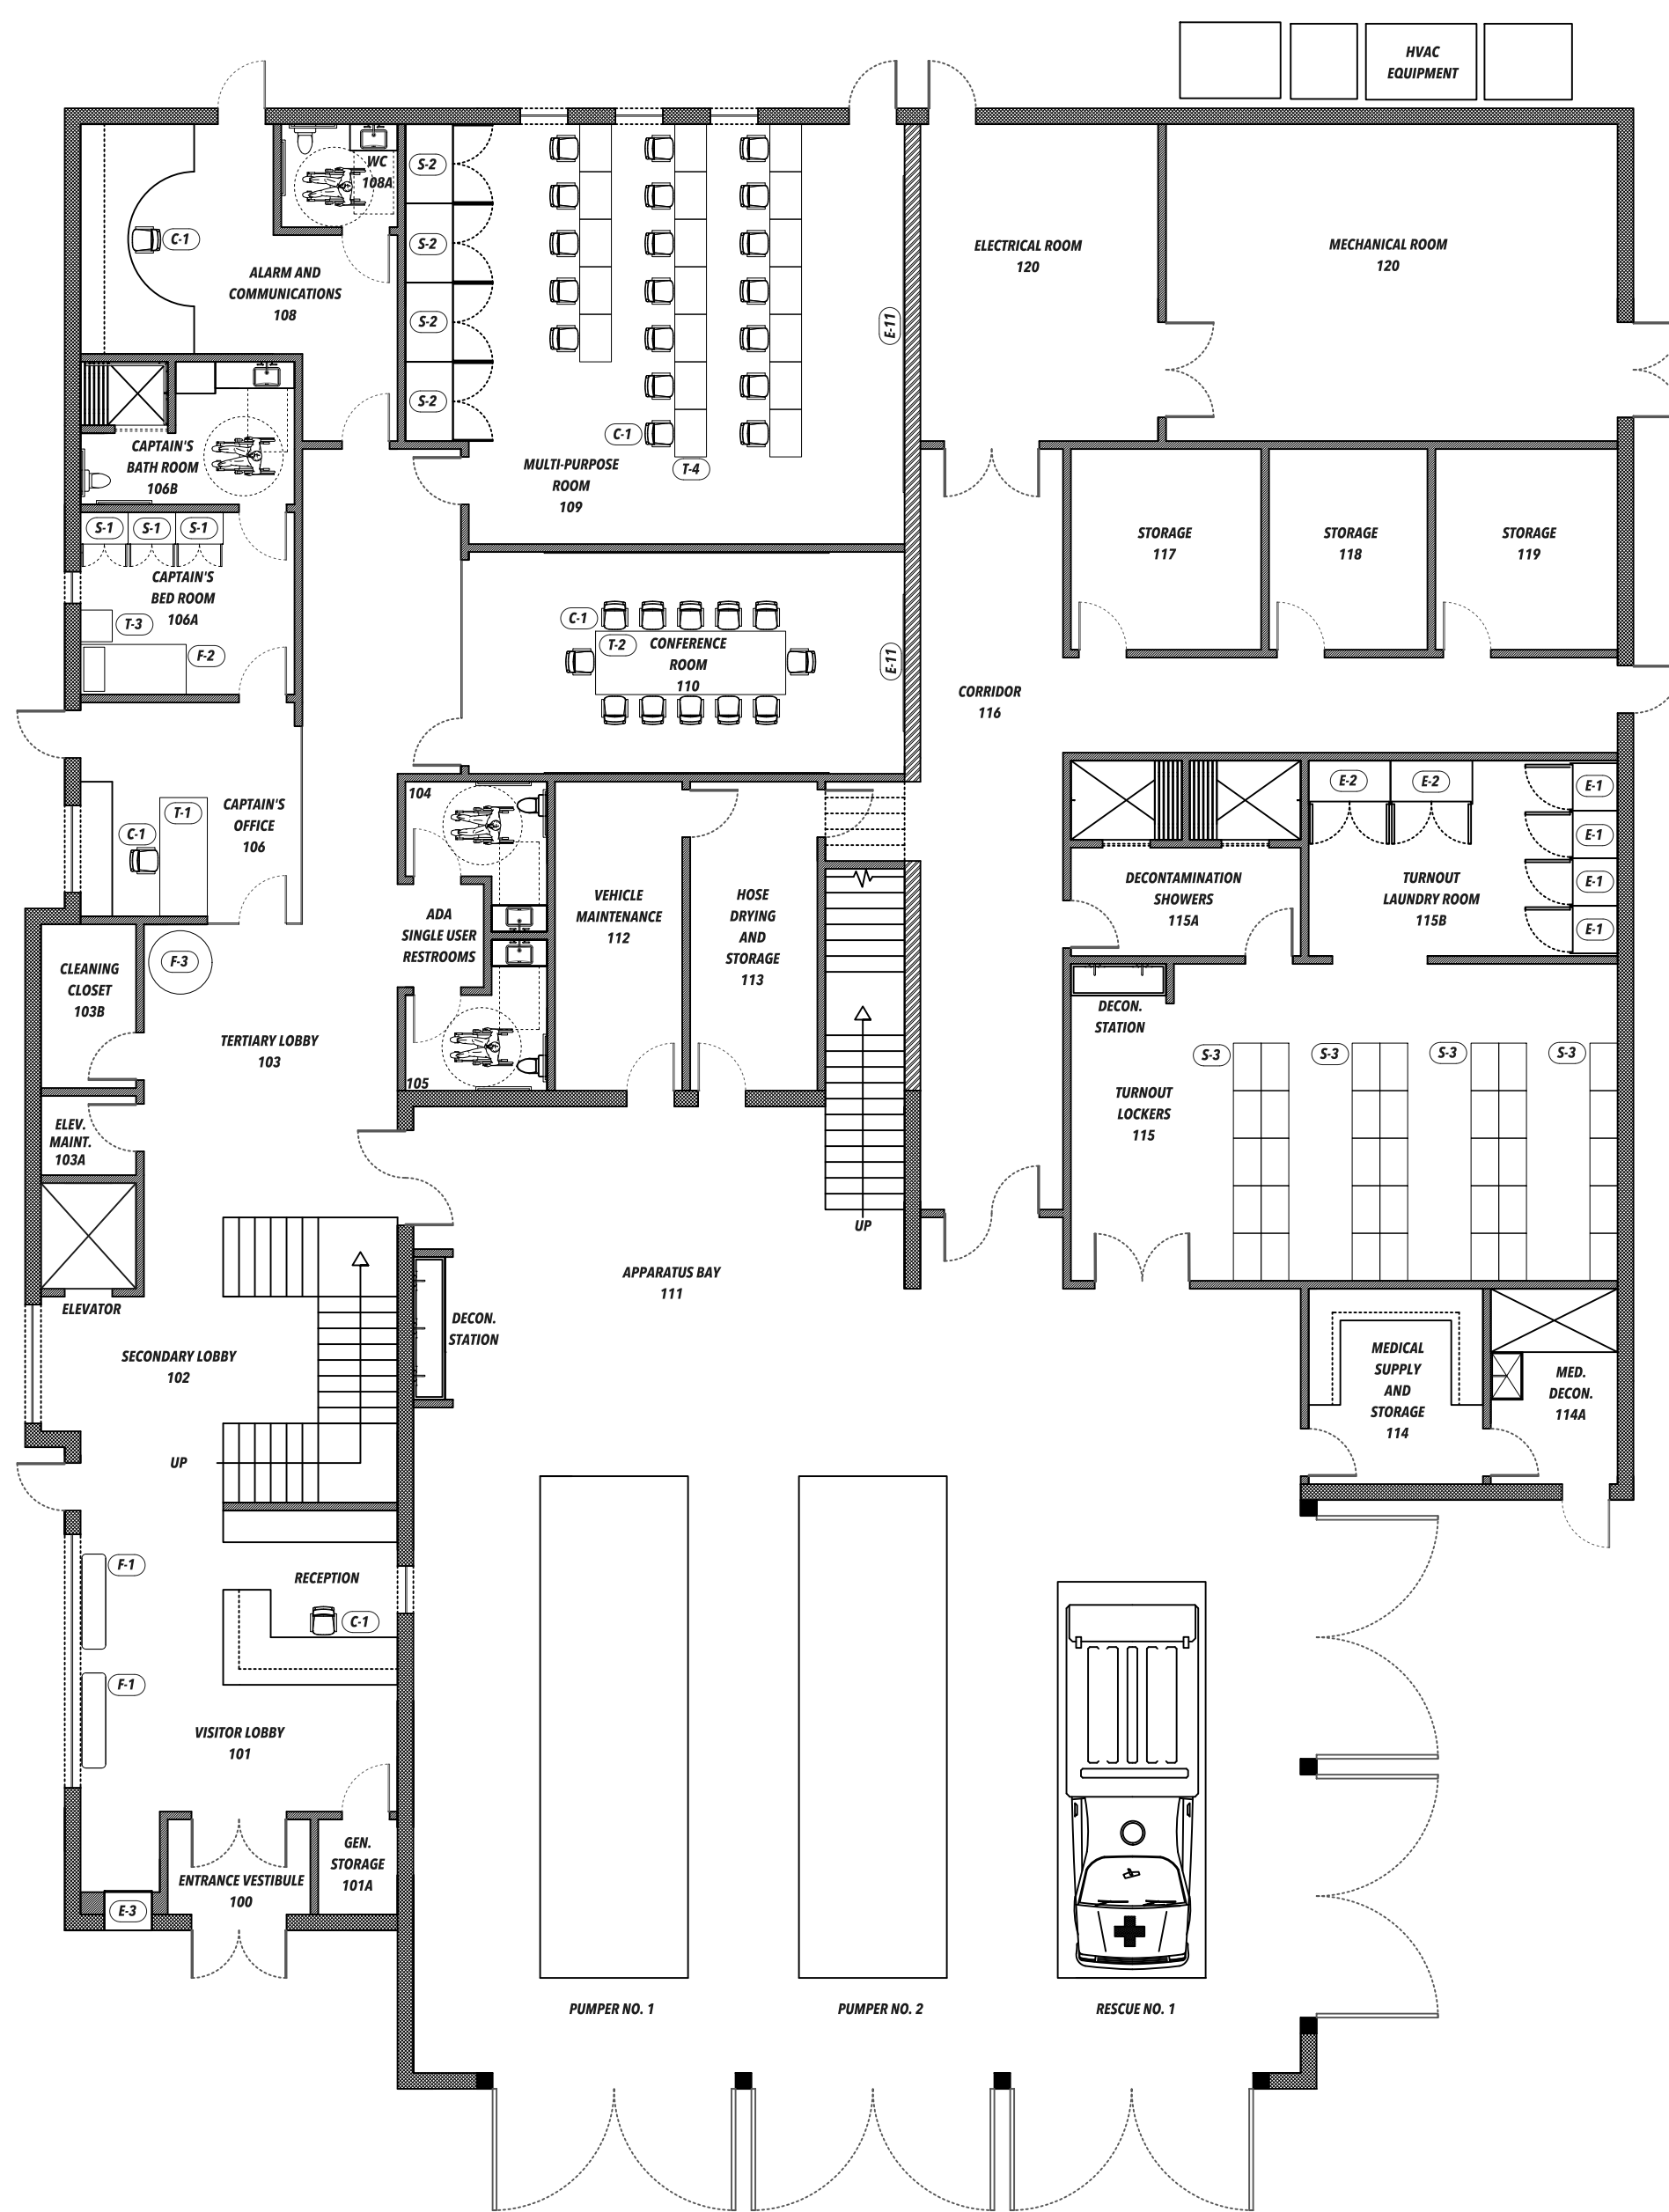

FIRST FLOOR

CODE	TYPE	QUANTITY	LOCATION
C-1	DESK CHAIR	34	RECEPTION, CAPTAIN'S OFFICE, CONFERENCE ROOM, MULTIPURPOSE ROOM, ALARM AND COMMUNICATIONS ROOM
C-2	DESK CHAIR	15	BUNK ROOMS
C-3	DINING CHAIR	12	DINING ROOM
C-4	RECLINER LOUNGE CHAIR	12	TV ROOM
C-5	BARSTOOL CHAIR	8	KITCHEN
T-1	DESK	1	CAPTAIN'S OFFICE
T-2	CONFERENCE TABLE	1	CONFERENCE ROOM
T-3	BEDSIDE TABLE	31	CAPTAIN'S BEDROOM, BUNK ROOMS
T-4	DESK	19	MULTIPURPOSE ROOM
T-5	SIDE TABLE	4	LOUNGE
T-6	COFFEE TABLE	1	LOUNGE
T-7	DESK	15	BUNK ROOMS
T-8	SIDE TABLE	6	TV ROOM
T-9	DINING TABLE	1	DINING ROOM
E-1	TURNOUT WASHER	4	TURNOUT LAUNDRY ROOM
E-2	TURNOUT DRYING CABINET	2	TURNOUT LAUNDRY ROOM
E-3	BABY BOX	1	VISITOR ENTRANCE
E-4	STACKED WASHER/DRYER	6	STAFF LAUNDRY ROOM
E-5	UNDER-COUNTER ICE MAKER	2	BEVERAGE STATION, GYM
E-6	COMMERCIAL REFRIGERATOR/FREEZER	3	KITCHEN
E-7	DISHWASHER	2	KITCHEN
E-8	INDUCTION COOKTOP	2	KITCHEN
E-9	DOUBLE OVEN STACK	2	KITCHEN
E-10	SPLIT TELEVISION SCREENS	4	TV ROOM
E-11	8'-8" MEDIA SCREEN	2	MULTIPURPOSE ROOM, GYM
E-12	TREADMILL	2	GYM
E-13	STATIONARY BIKE	2	GYM
E-14	CUSTOMIZABLE STRENGTH TRAINING UNIT	1	GYM
E-15	WEIGHT LIFTING STATION	2	GYM
S-1	BUNK LOCKER	32	CAPTAIN'S BEDROOM, BUNK ROOMS
S-2	STORAGE CABINET	4	MULTIPURPOSE ROOM
S-3	TURNOUT LOCKER	35	TURNOUT LOCKERS
S-4	BATHROOM LOCKER	30	SHOWER LOCKER ROOM
S-5	SHIFT PANTRY CABINET	3	KITCHEN
F-1	BENCH	2	PRIMARY LOBBY
F-2	TWIN XL BED	31	CAPTAIN'S BEDROOM, BUNK ROOMS
F-3	CUSTOM LIFE SIZE FIREFIGHTER DISPLAY	1	TERTIARY LOBBY
F-4	OVERSIZED L SHAPE SECTIONAL SOFA	2	LOUNGE

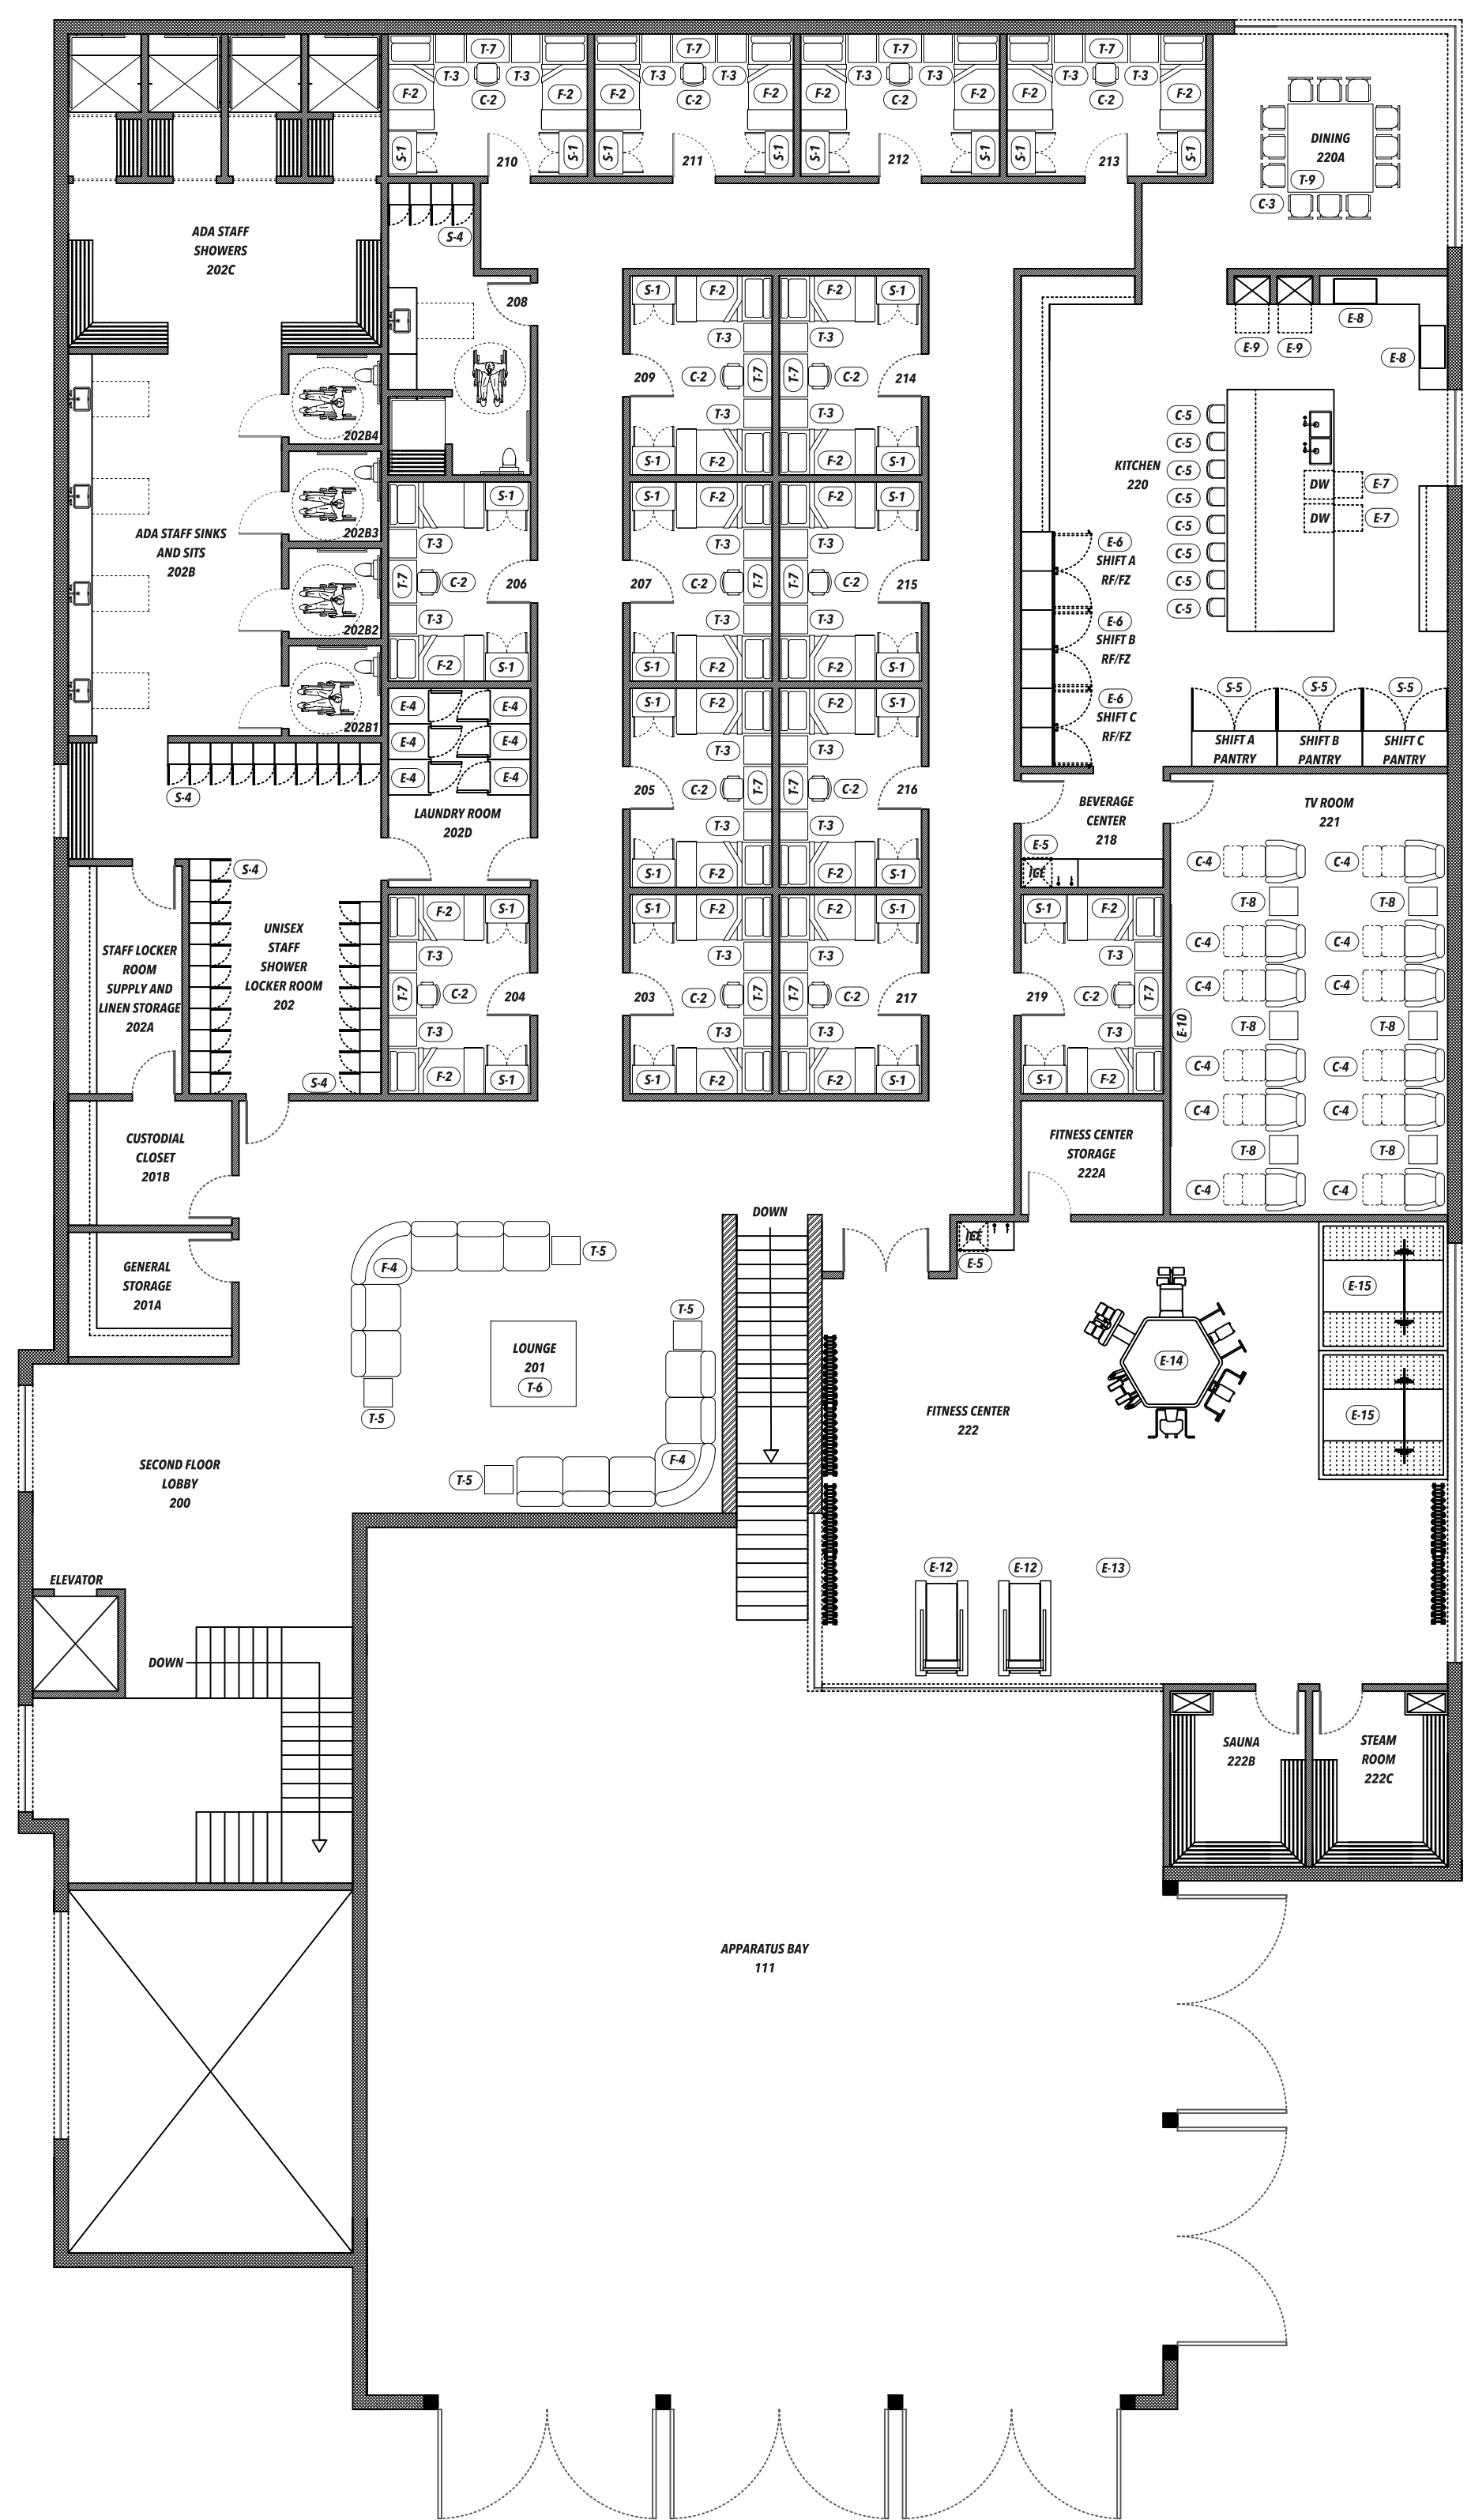

SECOND FLOOR