
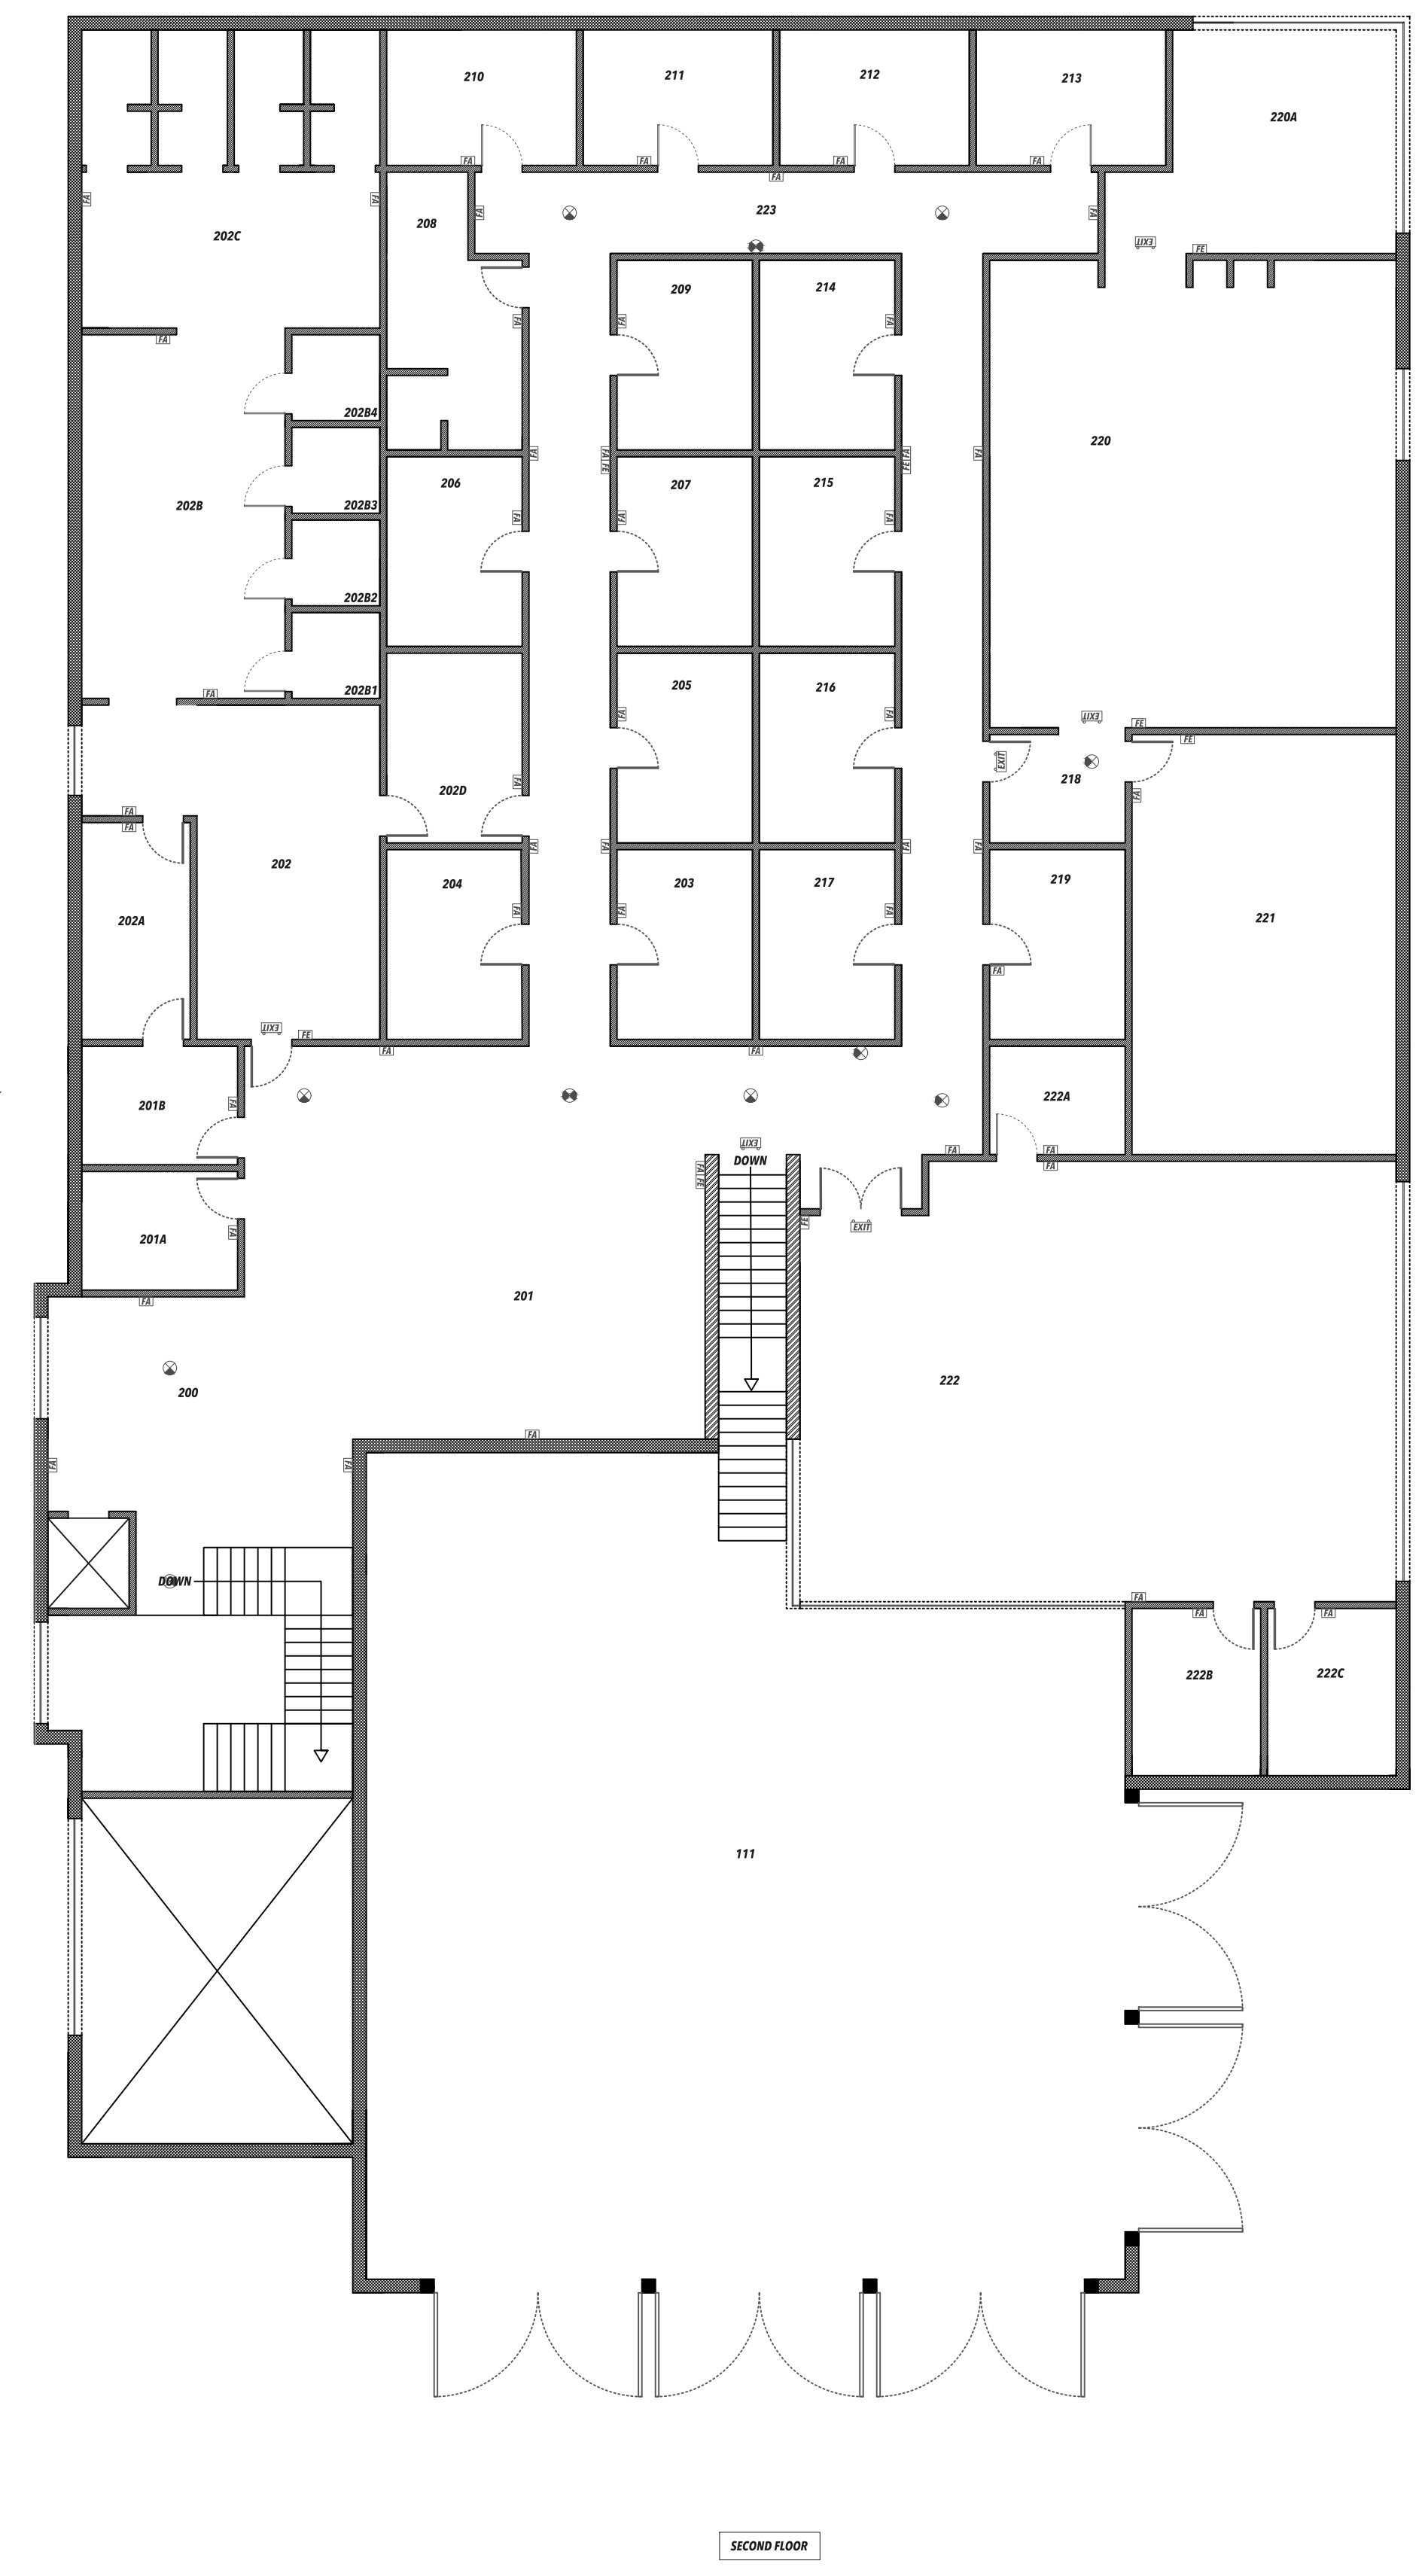
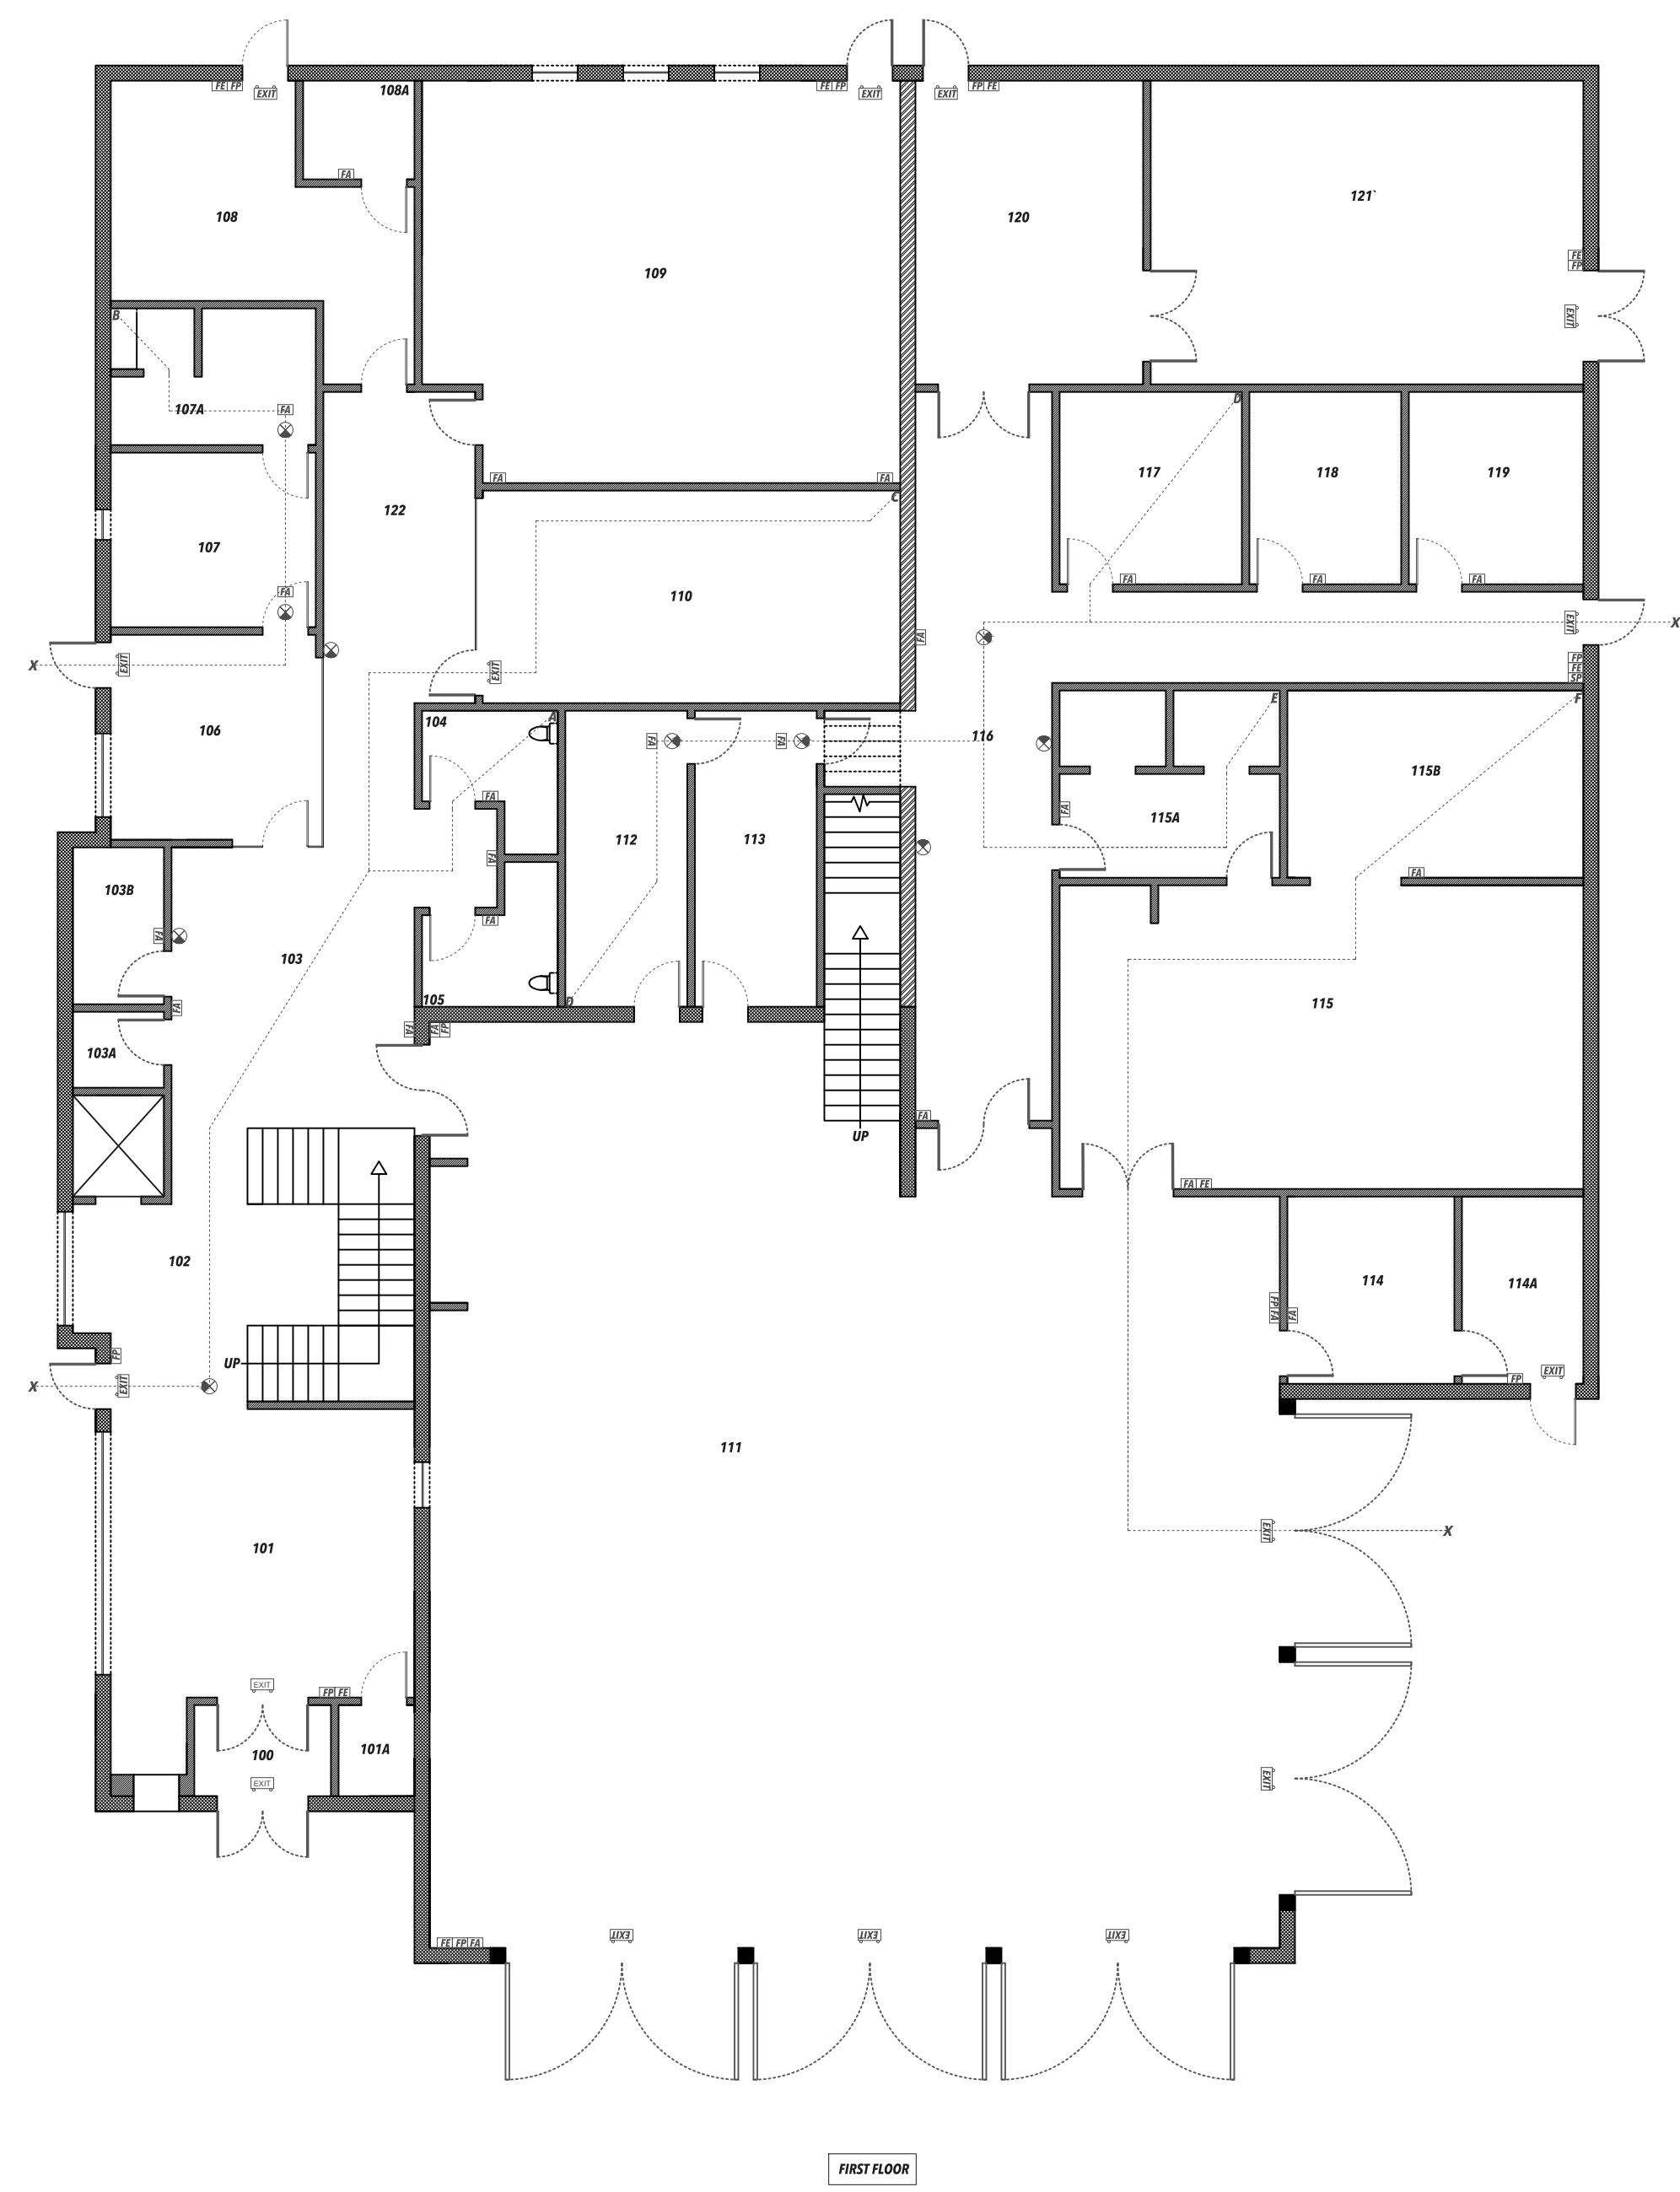


ROOM KEY	
100	ENTRANCE VESTIBULE
101	VISITOR LOBBY
101A	GENERAL STORAGE
102	SECONDARY LOBBY
103	TERTIARY LOBBY
103A	ELEVATOR MAINTENANCE
103B	FIRST FLOOR CUSTODIAL CLOSET
104	ADA SINGLE USER RESTROOM
105	ADA SINGLE USER RESTROOM
106	CAPTAIN'S OFFICE
107	CAPTAIN'S BEDROOM
107A	CAPTAIN'S BATHROOM
108	ALARM AND COMMUNICATIONS CENTER
108A	ADA SINGLE USER RESTROOM
109	MULTI-PURPOSE ROOM
110	CONFERENCE ROOM
111	APPARATUS BAY
112	VEHICLE MAINTENANCE
113	HOSE DRYING AND STORAGE
114	MEDICAL SUPPLY AND STORAGE
114A	MEDICAL DECONTAMINATION
115	TURNOUT LOCKER ROOM
115A	DECONTAMINATION SHOWERS
115B	TURNOUT LAUNDRY ROOMM
116	CORRIDOR
117	STORAGE
118	STORAGE
119	STORAGE
120	ELECTRICAL
121	MECHANICAL
122	CORRIDOR
200	SECOND FLOOR LOBBY
201	LOUNGE
201A	GENERAL STORAGE
201B	CUSTODIAL CLOSET
202	STAFF LOCKER ROOM
202A	LOCKER ROOM SUPPLY AND STORAGE
202B1	ADA SINGLE USER RESTROOM
202B2	ADA SINGLE USER RESTROOM
202B3	ADA SINGLE USER RESTROOM
202B4	ADA SINGLE USER RESTROOM
202C	ADA STAFF SHOWERS
202	LAUNDRY ROOM
203	BUNK NO. 2
204	BUNK NO. 1
205	BUNK NO. 3
206	BUNK NO. 4
207	BUNK NO. 5
208	WOMEN ONLY LOCKER ROOM
209	BUNK NO. 6
210	BUNK NO. 7
211	BUNK NO. 8
212	BUNK NO. 9
213	BUNK NO. 10
214	BUNK NO. 11
215	BUNK NO. 12
216	BUNK NO. 13
217	BUNK NO. 14
218	BEVERAGE CENTER
219	BUNK NO. 15
220	KITCHEN
220A	DINING
221	TV ROOM
222	FITNESS CENTER
222A	FITNESS STORAGE
222B	SAUNA
222C	STEAM ROOM
223	SECOND FLOOR CORRIDORS

LIFE SAFETY PLAN LEGEND	
	ILLUMINATED EXIT SIGN WITH ALARM
	DIRECTIONAL EXIT SIGN
	FIRE ALARM
	FIRE EXTINGUISHER
	FIRE PULL
	STAND PIPE
	A TRAVEL DISTANCE: 67'-2"
	B TRAVEL DISTANCE: 49'-3.5"
	C TRAVEL DISTANCE: 106'-3"
	D TRAVEL DISTANCE: 94'-3"
	E TRAVEL DISTANCE: 87'-3"
	F TRAVEL DISTANCE: 98'-5"
ENTIRETY OF BUILDING IS SPRINKLERED	

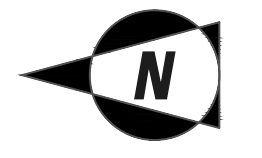

BIRMINGHAM FIRE AND RESCUE STATION NO. 3

BIRMINGHAM FIRE AND RESCUE STATION NO. 3

LIFE SAFETY PLAN

PROJECT NO. 425-002

DATE: SPRING 2024

DRAWN BY ELLE WAY

CHECKED BY DR. LAURL SELF

LS-1

SCALE: 3/32" = 1'-0"